



B125 Ductile iron manhole covers. Optional upgrades are available upon request.

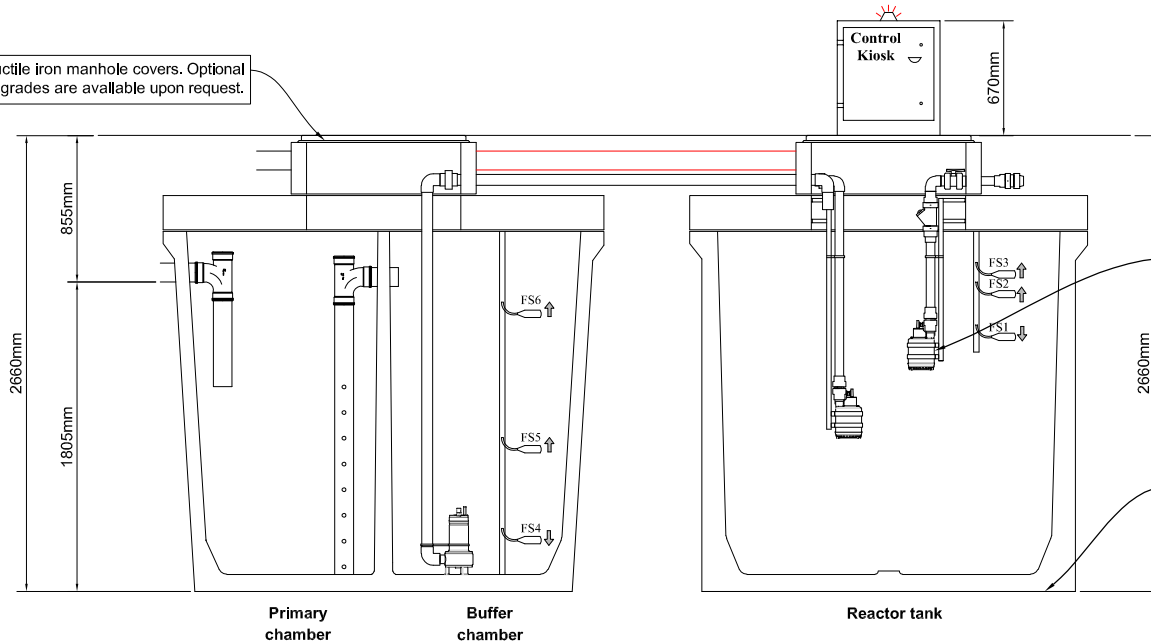

The discharge pump can be sized to suit your disposal system

Ensure a firm, rock free level base is provided. refer to your site engineer

Tank lifting limitations:
Max chain angle < 60°

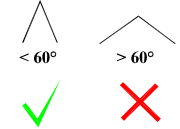


Damage caused by incorrect lifting is the responsibility of others

Notes:

- Observe all safety regulations in regard to excavation and lifting requirements. Never leave opening uncovered or unattended at any time
- Specify any specific requirements prior to ordering. All civil works by customer
- Do not scale from this drawing. Only for illustration purposes

PLAN

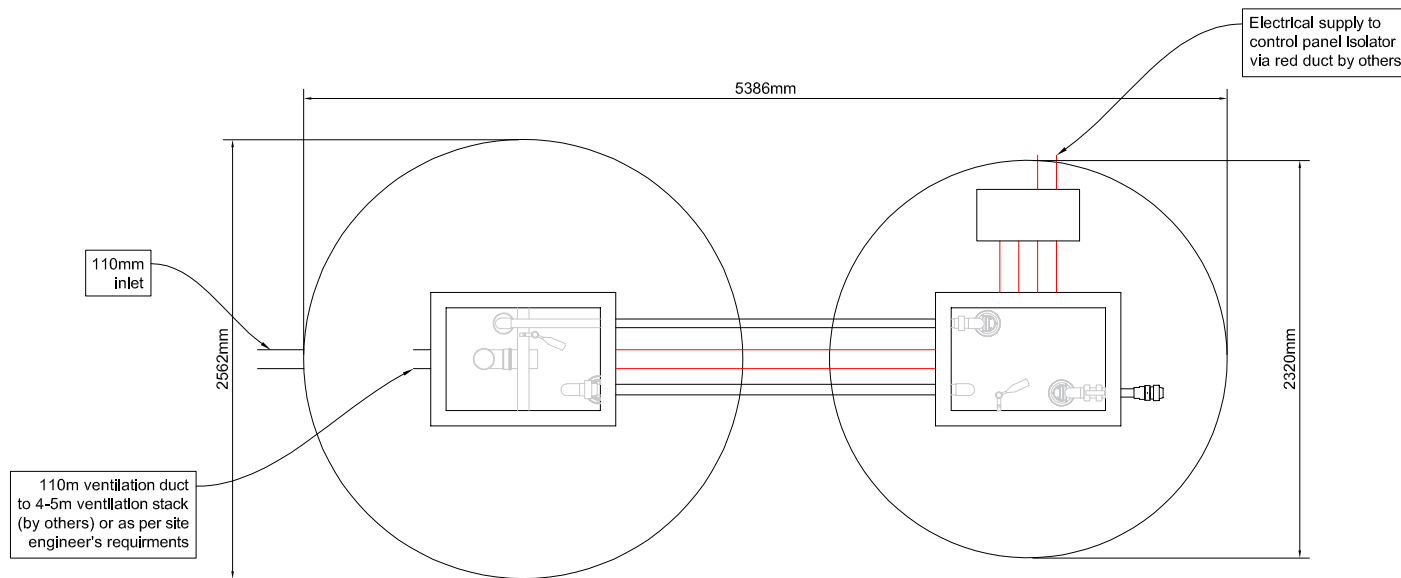

SECTION

MOLLOY
ENVIRONMENTAL SYSTEMS
Clara Rd., Tullamore, Co. Offaly
T: 057 9326000 E: info@molloyprecast.com
F: 057 9326060 W: www.molloyprecast.com



CHIEFTAIN®
SBR

Title: 24PE Chieftain SBR treatment system with 1 no. discharge pump

Drg. no.: Chieftain SBR_24PE_1P_090420

Date: 24/04/2020

Drawn by: KR