


SECTION

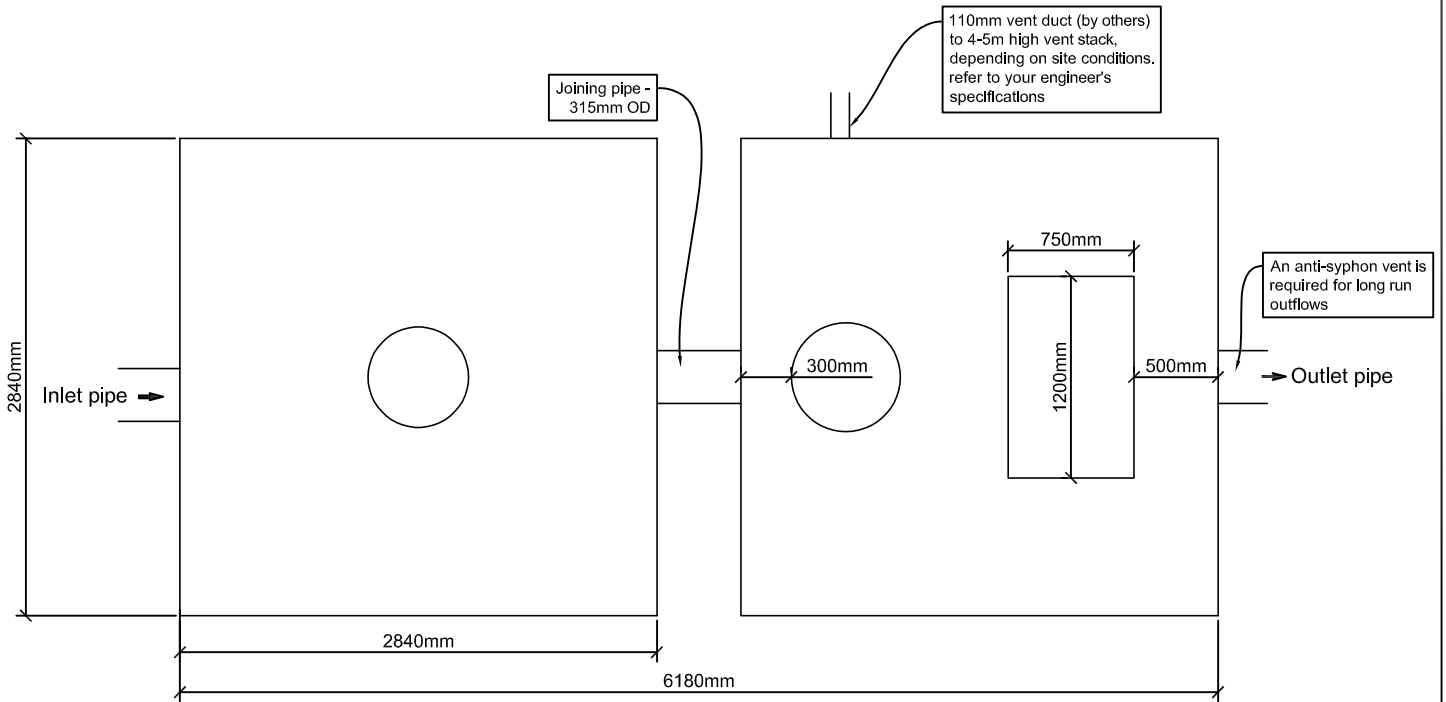


PLAN

**MOLLOY**  
 ENVIRONMENTAL SYSTEMS  
 Clara Rd., Tullamore, Co. Offaly  
 T: 057 9326000 E: Info@molloyprecast.com  
 F: 057 9326060 W: www.molloyprecast.com



Tank lifting limitations:  
 Max chain angle <math>< 60^\circ</math>

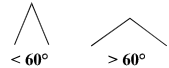

Damage caused by incorrect lifting is the responsibility of others

**Notes:**

- Observe all safety regulations in regard to excavation and lifting requirements. Never leave opening uncovered or unattended at any time
- Specify any specific requirements prior to ordering. All civil works by customer
- Do not scale from this drawing. Only for illustration purposes

**Title:** Full retention NS100 interceptor, EN858 Class 1

**Drng. no.:** FR-NS100-2D-220818

**Nominal flow:** 100 l/s

**Area coverage:** 5,555 sq. m

**Max. silt capacity:** 12,000 litres

**Max. emergency oil retention:** 3,100 litres

**Date:** 22/08/2018

**Drawn by:** SF **Checked by:**