


PLAN

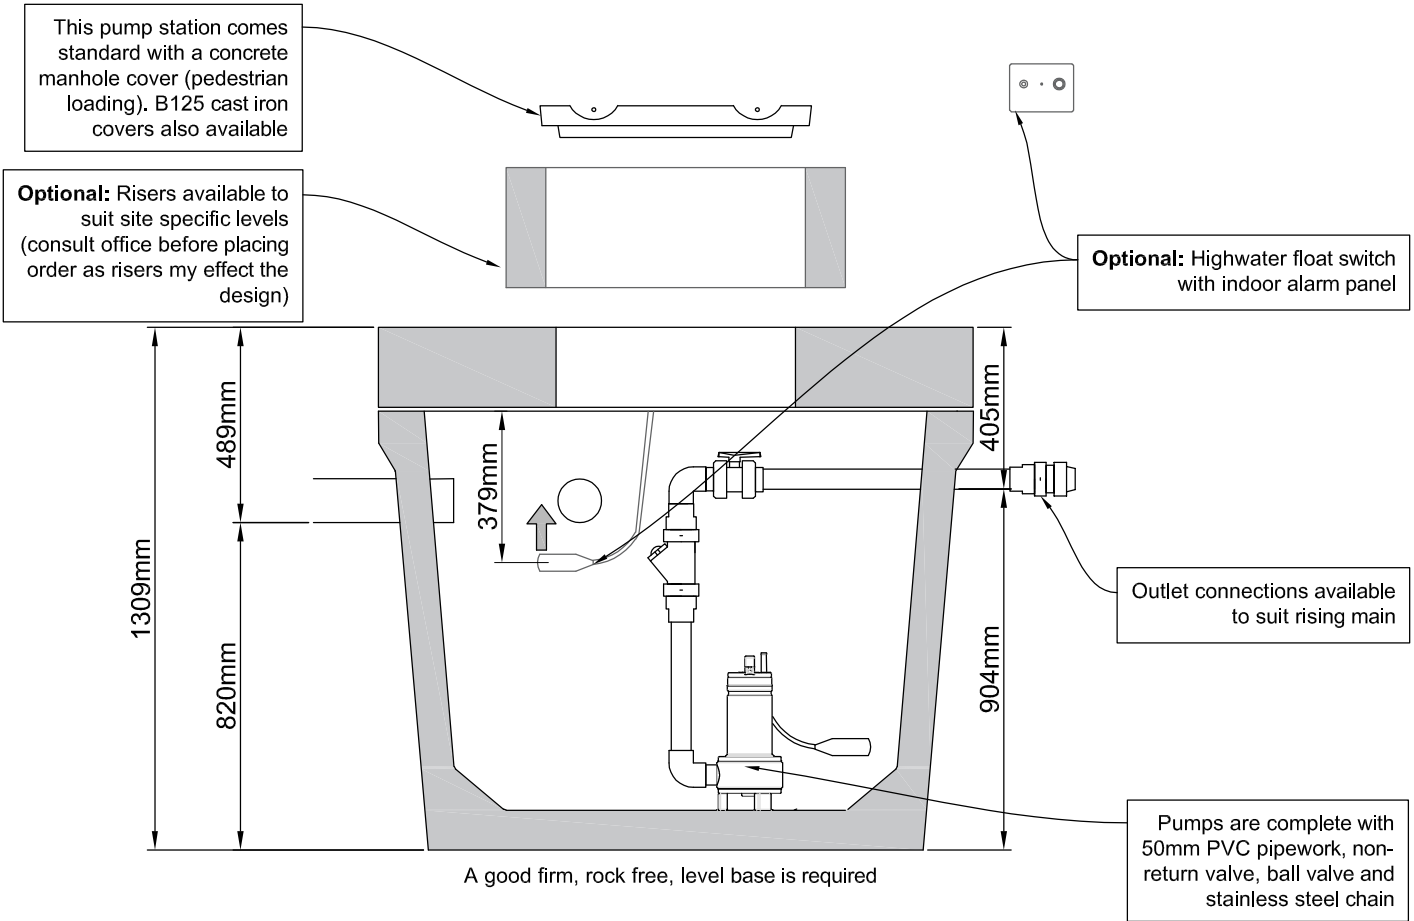

SECTION

**MOLLOY**  
ENVIRONMENTAL SYSTEMS  
Clara Rd., Tullamore, Co. Offaly  
T: 057 9326000 E: Info@mollyprecast.com  
F: 057 9326060 W: www.mollyprecast.com

NSAI Certified

CIRI

ENGINEERS IRELAND

Tank lifting limitations:  
Max chain angle < 60°

< 60° > 60°

✓ ✗

Damage caused by incorrect lifting is the responsibility of others

**Notes:**

- Observe all safety regulations in regard to excavation and lifting requirements. Never leave opening uncovered or unattended at any time
- Specify any specific requirements prior to ordering. All civil works by customer
- Do not scale from this drawing. Only for illustration purposes

**Title:** H1.2 tank pump sump (single pump)

**Drg. no.:** PS-H1.2-01-070420

**Weight:** 1,765kg (excluding risers)

**Tank capacity:** 1,200 litres

**Usable capacity:** 680 litres

**Date:** 07/04/2020

**Drawn by:** KR