


SECTION through A-A

SECTION through B-B

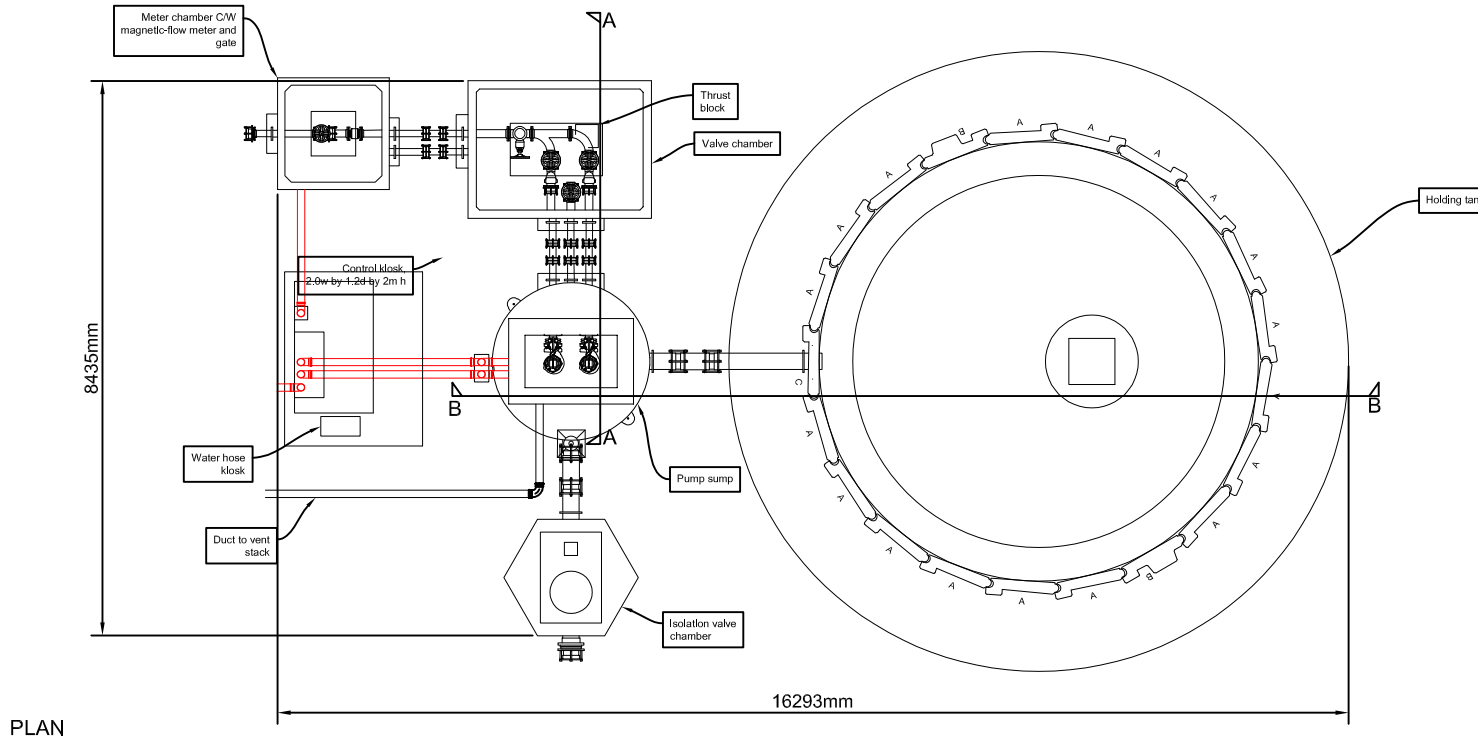

PLAN

- Notes:
- Observe all safety regulations in regard to excavation and lifting requirements. Never leave opening uncovered or unattended at any time
 - Specify any specific requirements prior to ordering. All civil works by customer
 - Do not scale from this drawing. Only for illustration purposes

MOLLOY
 ENVIRONMENTAL SYSTEMS
 Clara Rd., Tullamore, Co. Offaly
 T: 057 9326000 E: Info@molloyprecast.com
 F: 057 9326060 W: www.molloyprecast.com

Title: P6 pump sump with 120m3 holding tank
 Drg. no.: PS-P6-010-130520
 Date: 13/05/2020
 Drawn by: SF